


PLAN

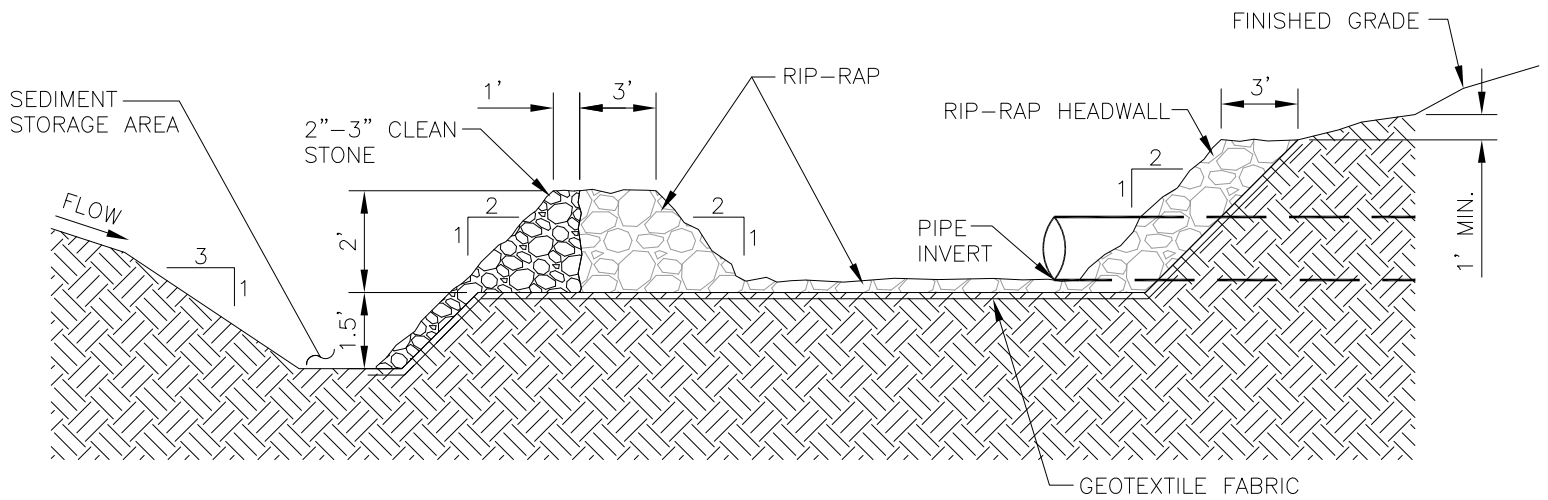

CROSS-SECTION

FOR USE W/ DRAINAGE AREAS  
LESS THAN 5 ACRES

# ROCK PIPE INLET PROTECTION DETAIL

NO SCALE

IP2