

TOP ELEVATION  
VARIES


NOTE:  
HEIGHT AND WIDTH  
OF FABRIC WILL  
VARY BETWEEN THE  
TWO CONTROL  
STRUCTURES

2X4 TO HOLD  
FABRIC IN  
PLACE DURING  
CONSTRUCTION

LAG BOLTS

EXISTING CONTROL  
STRUCTURE

WOVEN GEOTEXTILE FABRIC  
(MIRAFI FW402 OR EQUAL  
SIEVE AND FLOW RATES) TO BE  
FASTENED TO INSIDE OF  
CONTROL STRUCTURE FACING  
INLET PIPES.  
FABRIC SHALL BE CLEANED  
AND MAINTAINED AS NEEDED  
THROUGHOUT PROJECT.

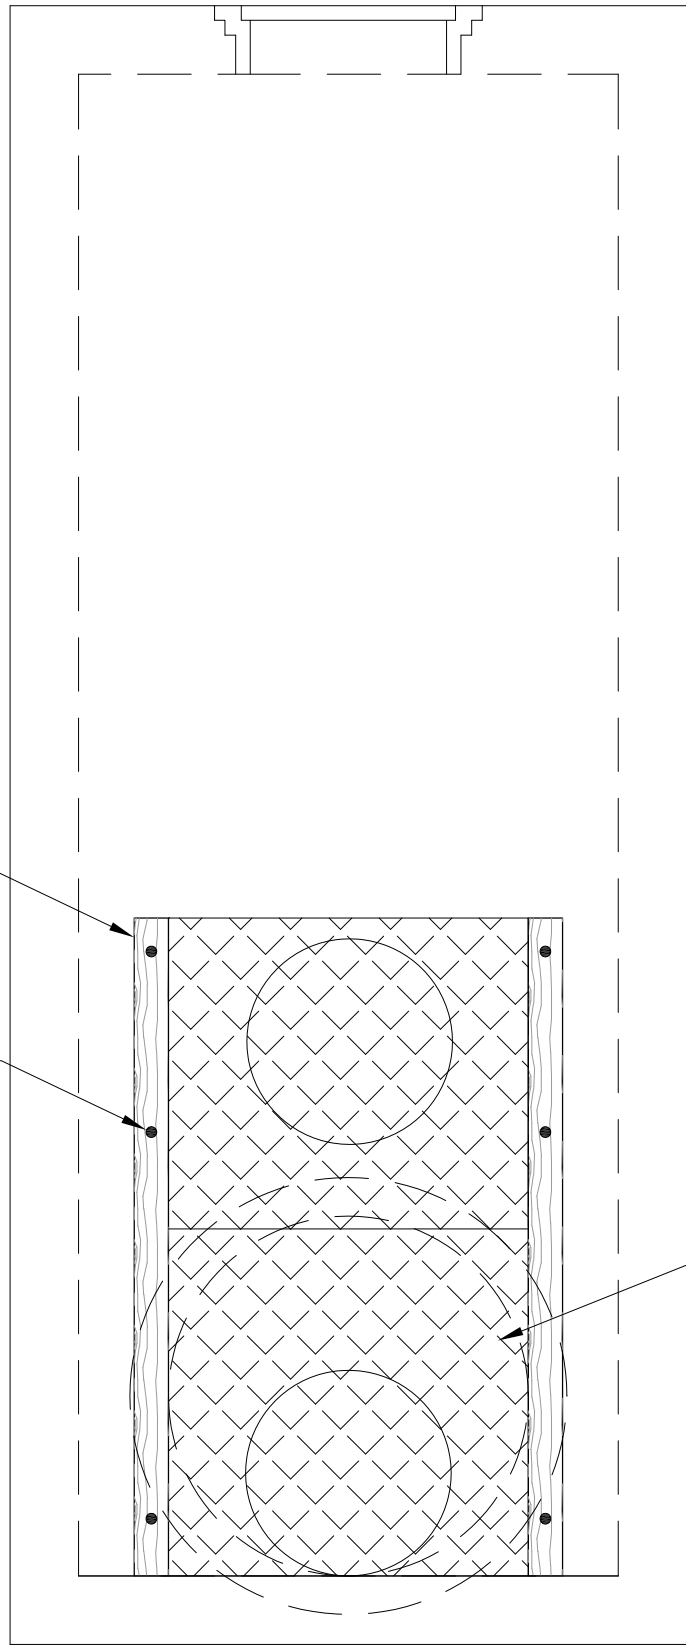

SEDIMENT FILTER DETAIL

NO SCALE

