
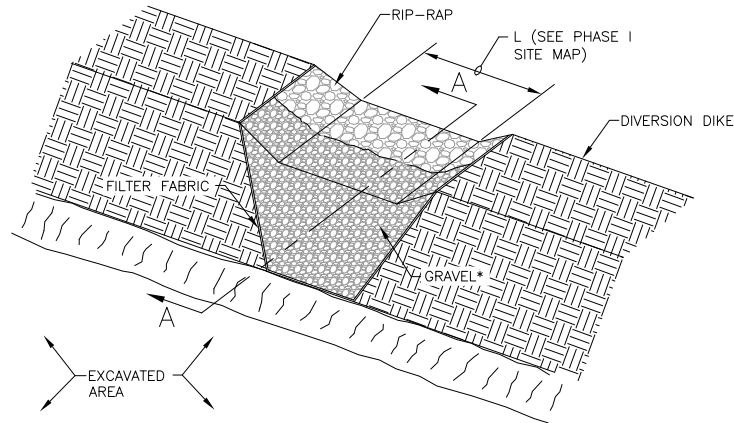


OUTLET DIM (FT).			
	TRAP 1	TRAP 2	TRAP 3
L			
H			
W			
V			

MAX DRAINAGE AREA:
5 ACRES

L (IN FEET) = 6' OR
1 x DRAINAGE AREA (AC)
WHICHEVER IS LARGER

NOTE:
PROVIDE DIMENSIONS AND VOLUME FOR AND
LABEL EACH SEDIMENT TRAP LOCATED ON
THE PLANS.

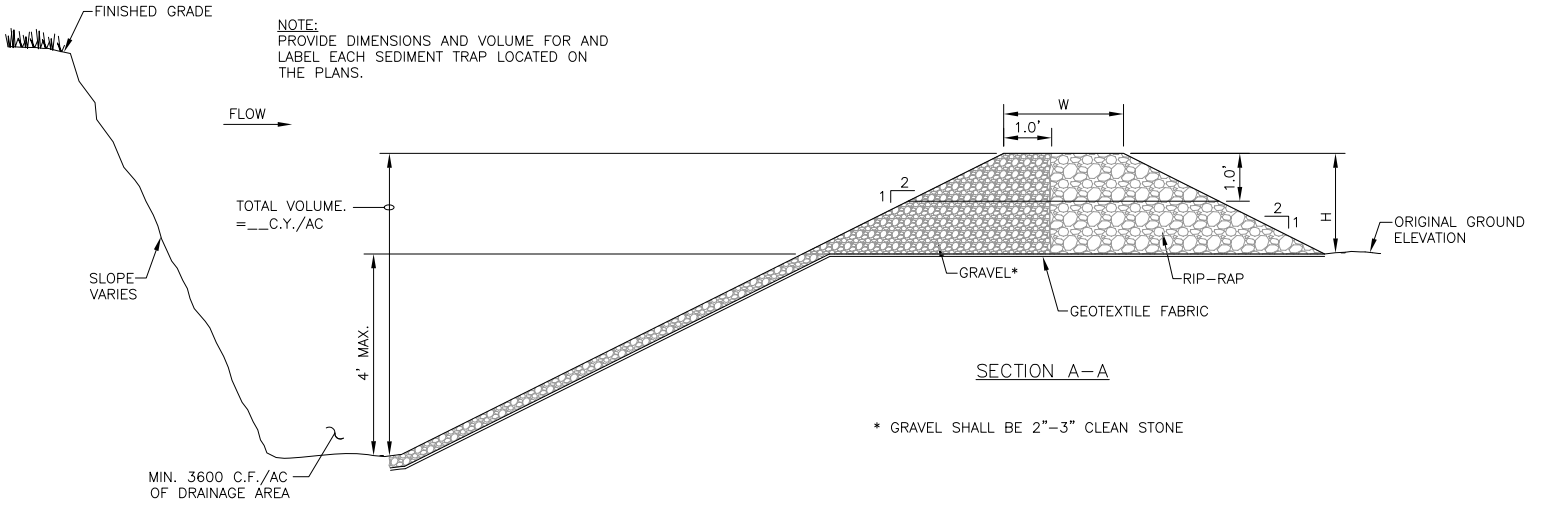

OUTLET (PERSPECTIVE)

TEMPORARY SEDIMENT TRAP DETAIL (ST)

NO SCALE