


- NOTES:
1. A FULL TIME INSPECTOR/WHEEL WASHER IS REQUIRED TO BE STATIONED AT THE CONSTRUCTION EXIT WHENEVER TRAFFIC IS ENTERING OR LEAVING THE SITE.

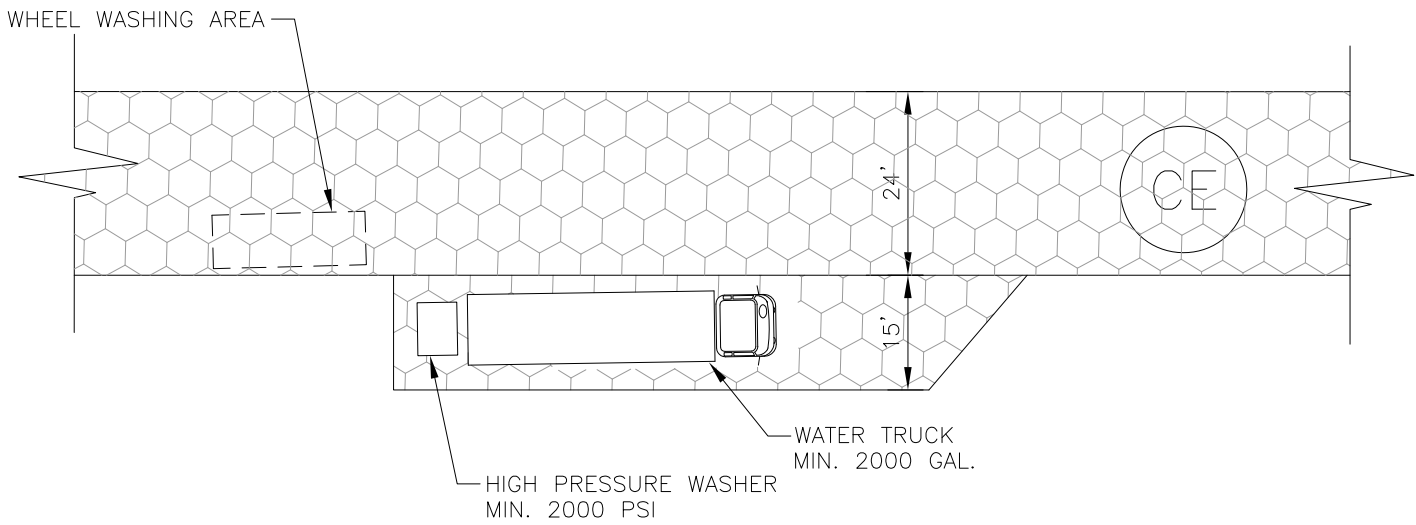

# WHEEL WASHING DETAIL

NO SCALE

WW