


NOTES:

1. A FULL TIME INSPECTOR/WHEEL WASHER IS REQUIRED TO BE STATIONED AT THE CONSTRUCTION EXIT WHENEVER TRAFFIC IS ENTERING OR LEAVING THE SITE.
2. REFER TO TEMPORARY CONSTRUCTION EXIT DETAIL.

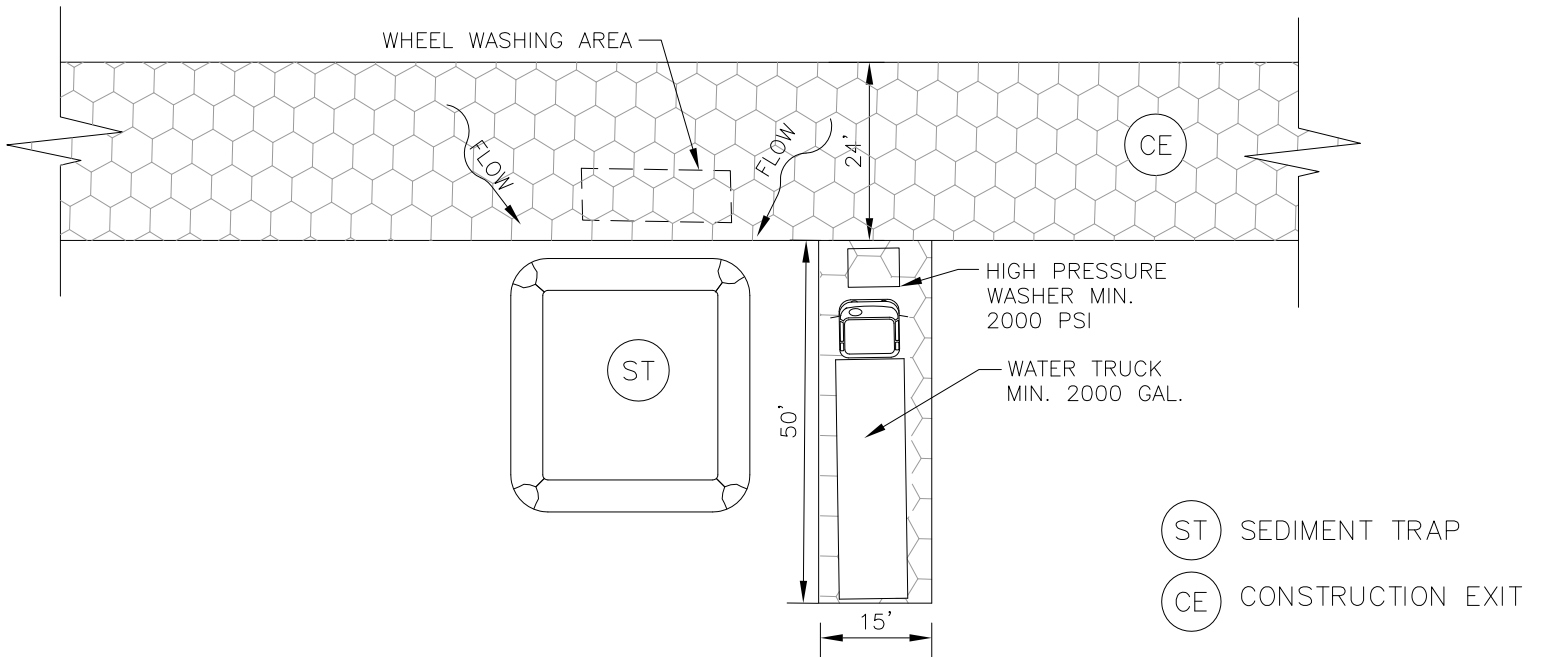

WHEEL WASHING DETAIL WW

NO SCALE