


SECTION A-A THROUGH EMBANKMENT

NOTE:

REMOVABLE TRASH RACK IS OPTIONAL FOR EASE IN MAINTENANCE.

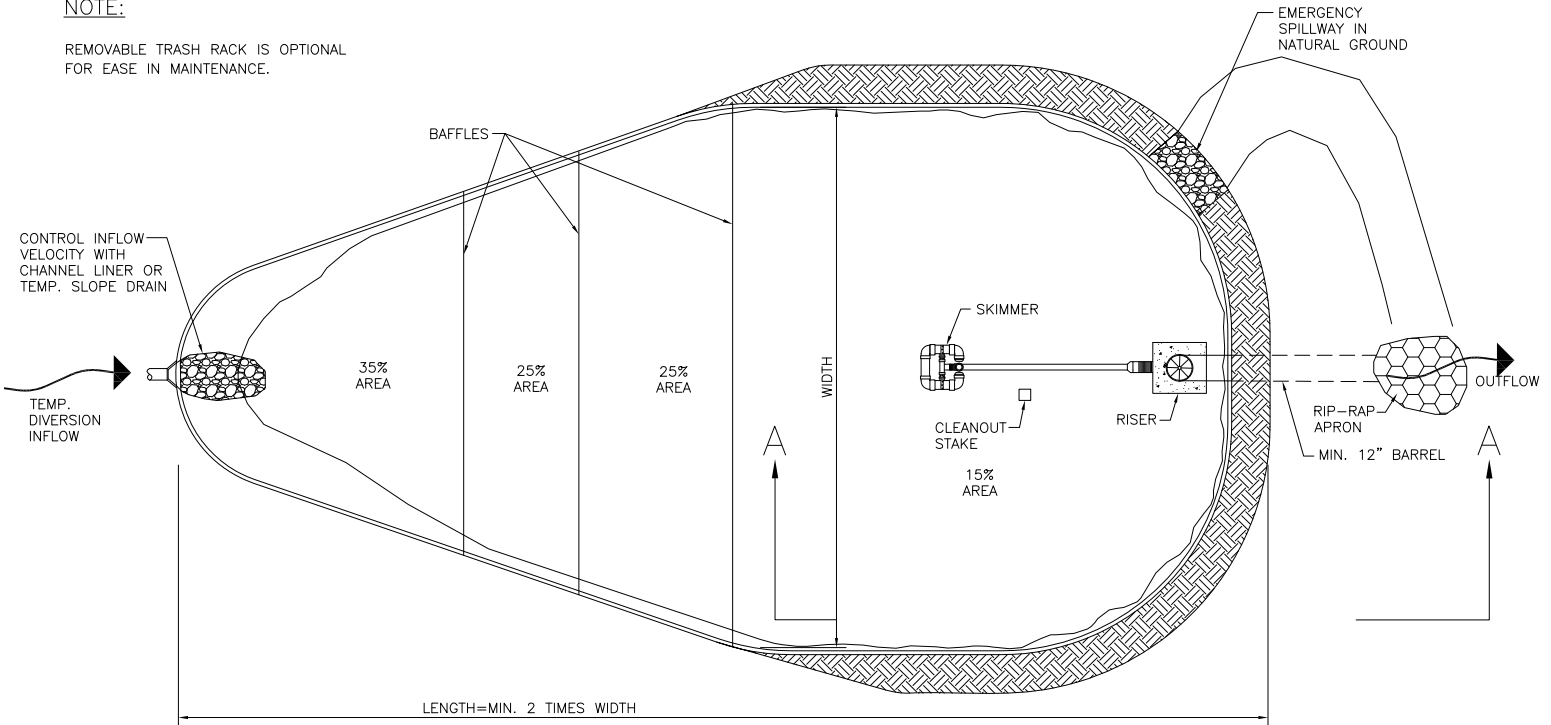

TOP VIEW

SKIMMER SEDIMENT BASIN WITH RISER DETAIL

NO SCALE