


SECTION A-A THROUGH EMBANKMENT

NOTE:

- BAFFLES MAY BE CONSTRUCTED OF:
- 1) 700g/m² COIR EROSION BLANKET
 - 2) COIR MESH,
 - 3) DOUBLE TREE PROTECTION MESH OR
 - 4) SILT FENCE W/ WIRE FENCE SLITTING FABRIC IN ALTERNATING SQUARES

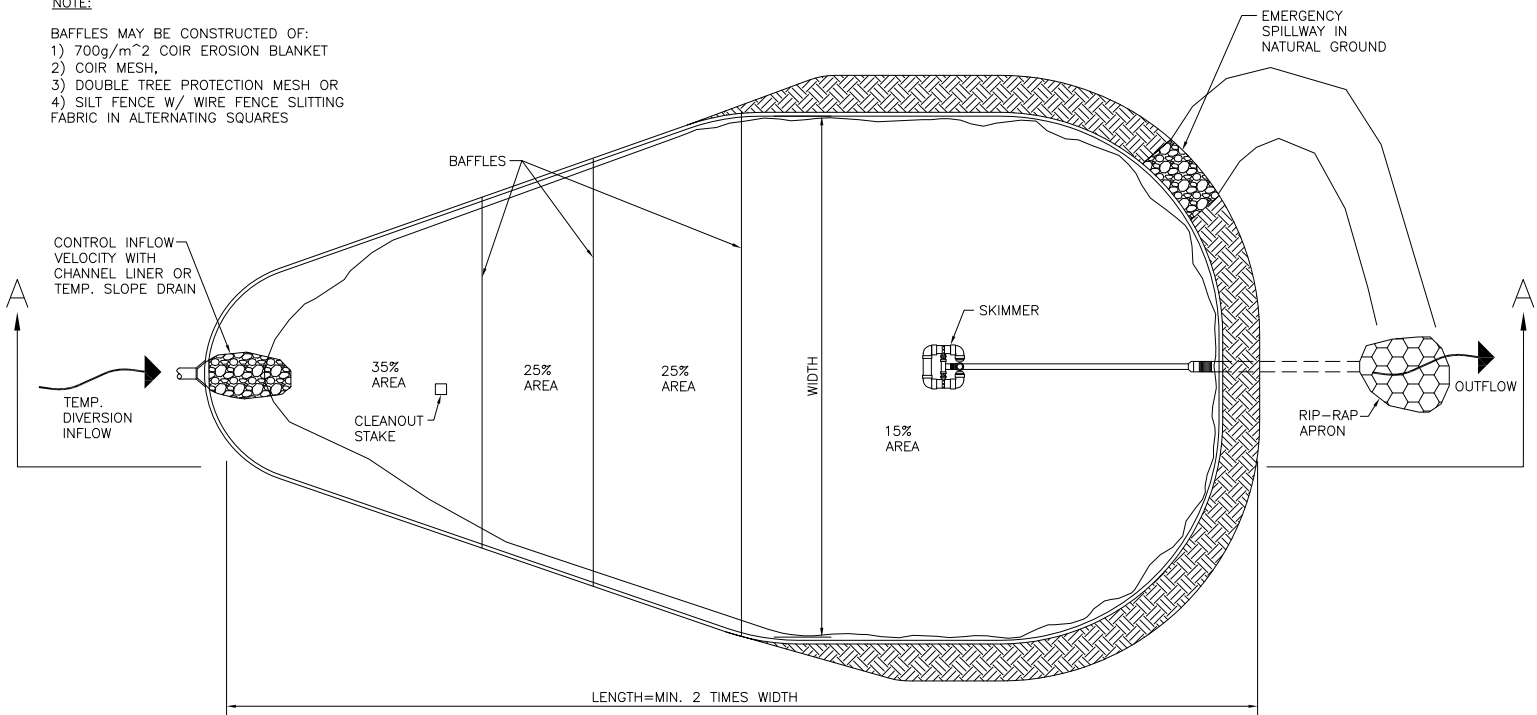

TOP VIEW

SKIMMER SEDIMENT TRAP DETAIL

NO SCALE