



**SQUARE TRASH RACK**

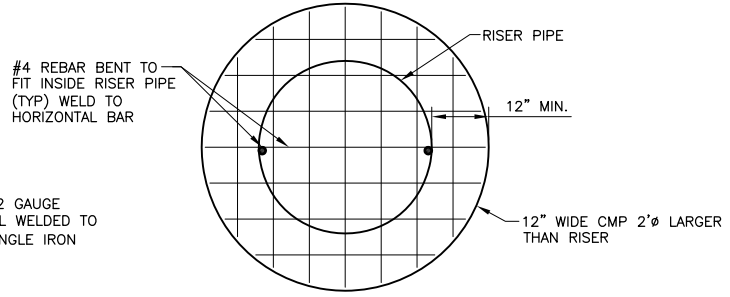

**ROUND TRASH RACK**

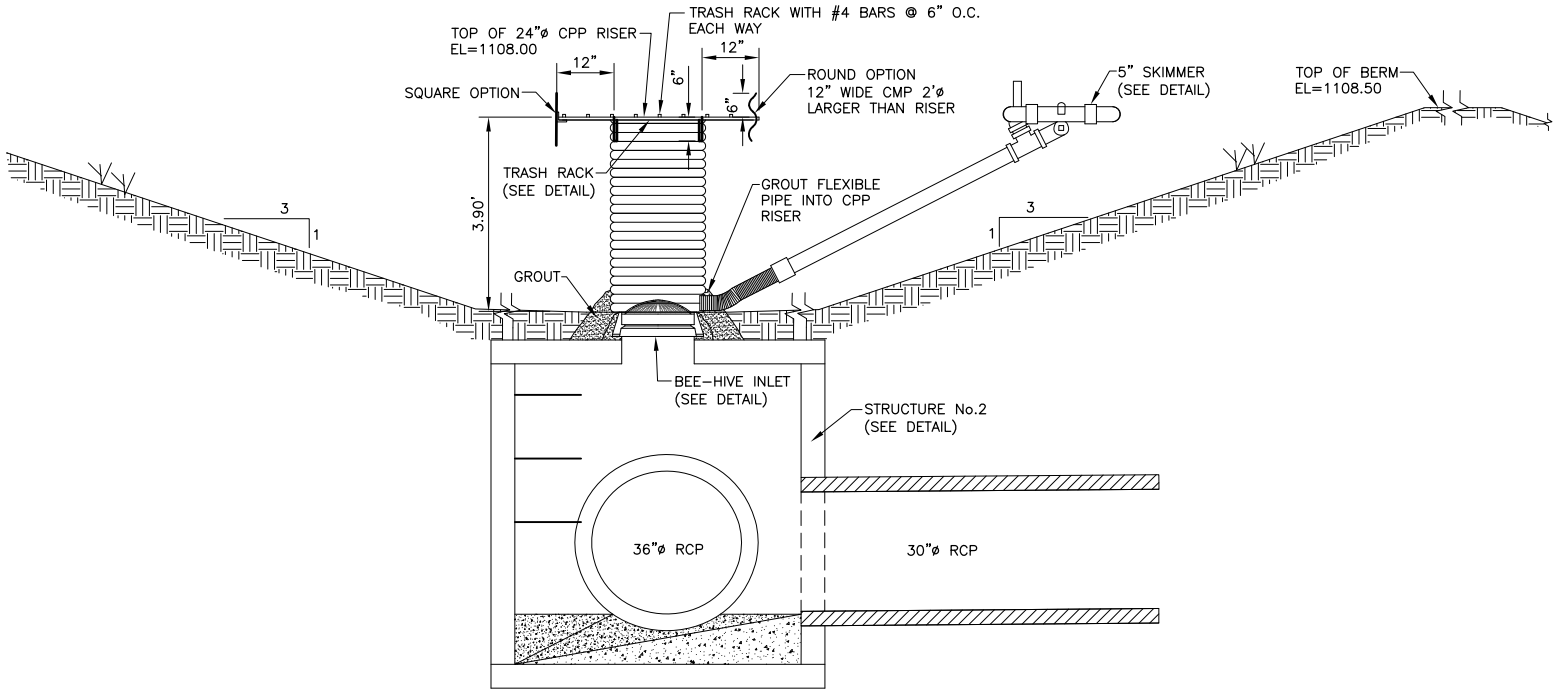

**SIDE VIEW**

**TEMPORARY 5" SKIMMER W/  
24"  $\phi$  CPP WEIR STRUCTURE No. 2 DETAIL**

NO SCALE